


Plotted By: Wall, Ashlaw (Walker) Sheet: Sp-010a Layout: Layout-01 August 25, 2021 09:53:45am K:\VAB-Div\116061008 - Shirley T. Site C-1\CADD\Exhibits\Site Layout-01.dwg 6-revised for marketing.dwg
 This document, together with the concepts and designs presented herein, is intended only for the specific purpose and client for which it was prepared. Reuse of and improper reliance on this document without written authorization and adaptation by Kimley-Horn and Associates, Inc. shall be without liability to Kimley-Horn and Associates, Inc.

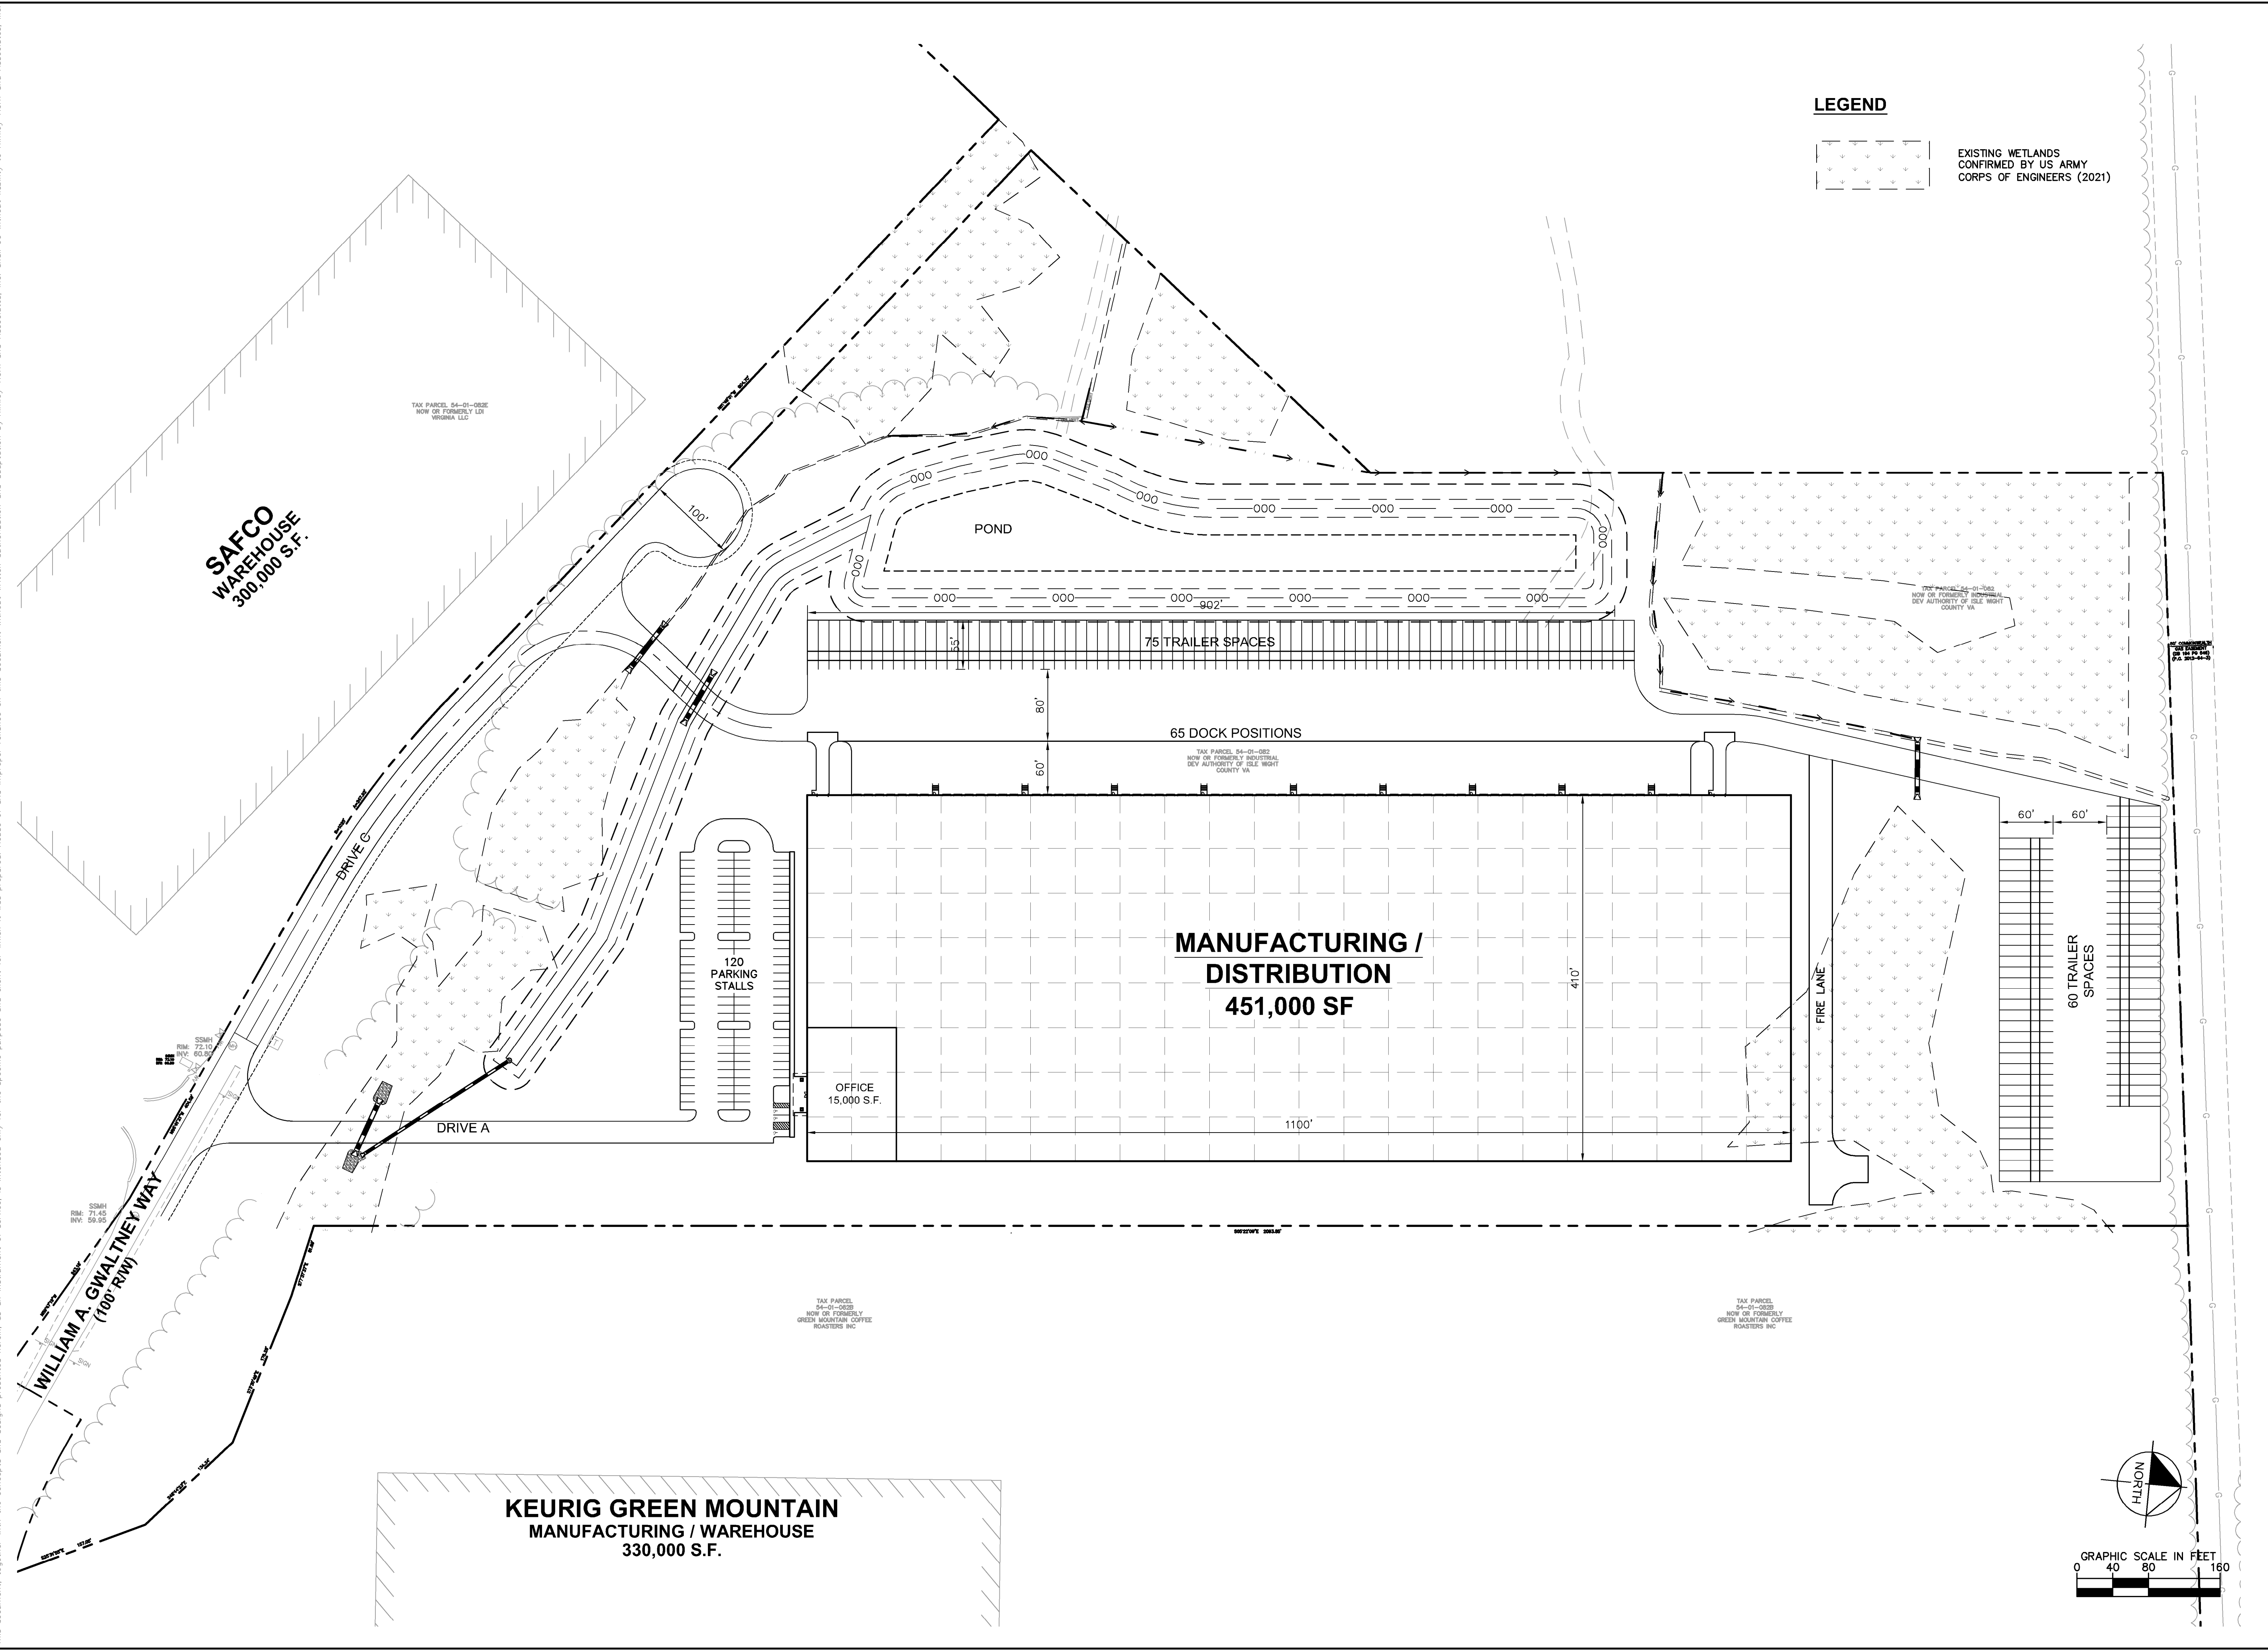

LEGEND

EXISTING WETLANDS
CONFIRMED BY US ARMY
CORPS OF ENGINEERS (2021)

N
↑
GRAPHIC SCALE IN FEET
0 40 80 160

No.	REVISIONS	DATE	BY

Kimley»Horn

© 2018 KIMLEY-HORN AND ASSOCIATES, INC. 23462
 4525 MAIN STREET, SUITE 1000, VIRGINIA BEACH, VA
 WWW.KIMLEY-HORN.COM
 PHONE: 757-213-8600

KHA PROJECT	116061008
DATE	06/02/2021
SCALE	AS SHOWN
DESIGNED BY	JAR
DRAWN BY	JAR
CHECKED BY	WDF

**OVERALL
CONCEPT PLAN
SITE C-1**

SHIRLEY T. HOLLAND
INTERMODAL PARK PHASE II
PREPARED FOR
ISLE OF WIGHT COUNTY
ISLE OF WIGHT COUNTY VIRGINIA

SHEET NUMBER
EXHIBIT-A